

FIRE PIT APPLICATION



4612- 50 Street
 PO Box 377, Grimshaw, AB TOH 1W0
 Phone: 780-332-4626 Fax: 780-332-1250

Applicant

Complete the first section below and indicate on the map on page two of this application where your fire pit is currently or planned to be placed. Drop off the completed and signed application at the town office or email your application to frontdesk@grimshaw.ca

Name	Date
Civic Address	Roll Number
Mailing Address	Phone Number

Grimshaw Fire Department Comments on Fire Pit Application

Authorized Representative - Safety Codes Officer	Date

Town of Grimshaw Approval

Conditions (if any)	
Authorized Representative	Date




TOWN OF GRIMSHAW
FORM A
DEVELOPMENT PERMIT APPLICATION

4612 - 50 Street
P O Box 377
Grimshaw, AB T0H 1W0
Web URL: www.grimshaw.ca
Ph: 780-332-4626 | Fax: 780-332-1250

Sample Site Plan Sketch

On the Site Plan below, please indicate (where applicable):

- | | | |
|---|---|---|
| <ol style="list-style-type: none"> 1. North arrow, legal description, address, property line locations Building setbacks and area 2. All easements (i.e. utility rights-of-way) 3. Landscaping including area, size and type | <ol style="list-style-type: none"> 5. Fencing/gate – type and height 6. Garbage enclosure, where required 7. Roads, sidewalks and pathways abutting property | <ol style="list-style-type: none"> 8. Lighting, if any 9. Parking stalls/driveways indicating stall width, length and aisle width 10. Graveled areas |
|---|---|---|

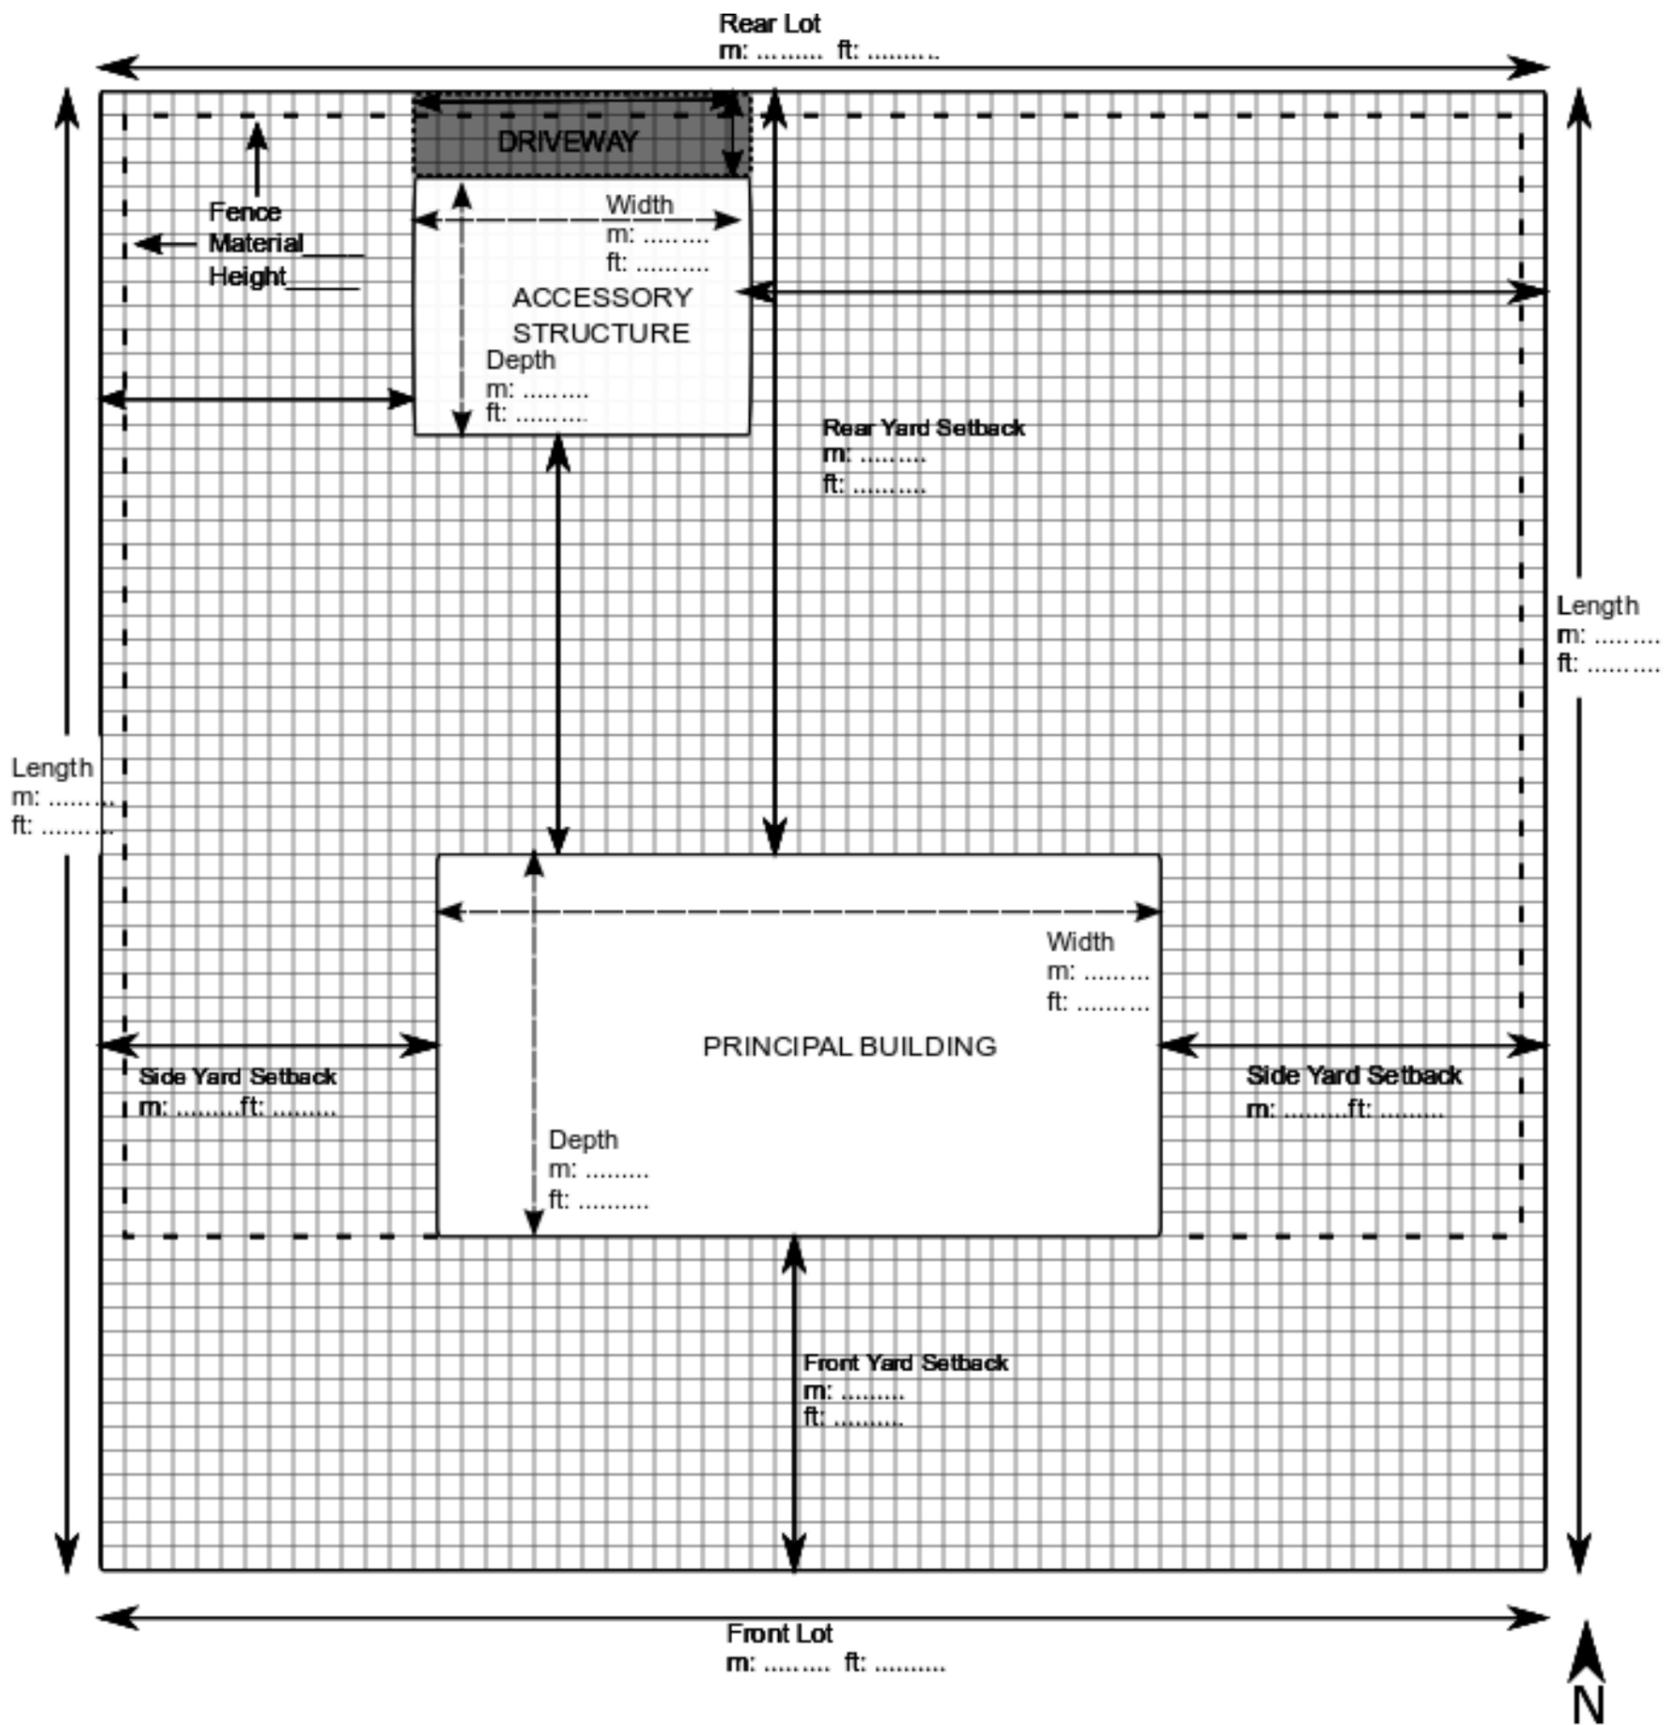

Address.....

Date..... Signature of Applicant.....